



R:\arvada\13046\13046\_01\_72nd-Indiana - Arvada\13046\Design\Drawings\13046DES\_Site\_Plan.dgn  
 1/12/2018 11:50:51 AM P:\13-046\01\_72nd-Indiana - Arvada\13046\Design\Drawings\13046DES\_Site\_Plan.dgn  
 CDDT-V81.BW.tb1  
 CDDT-DefaultPrinter\_V81.plt.ctb

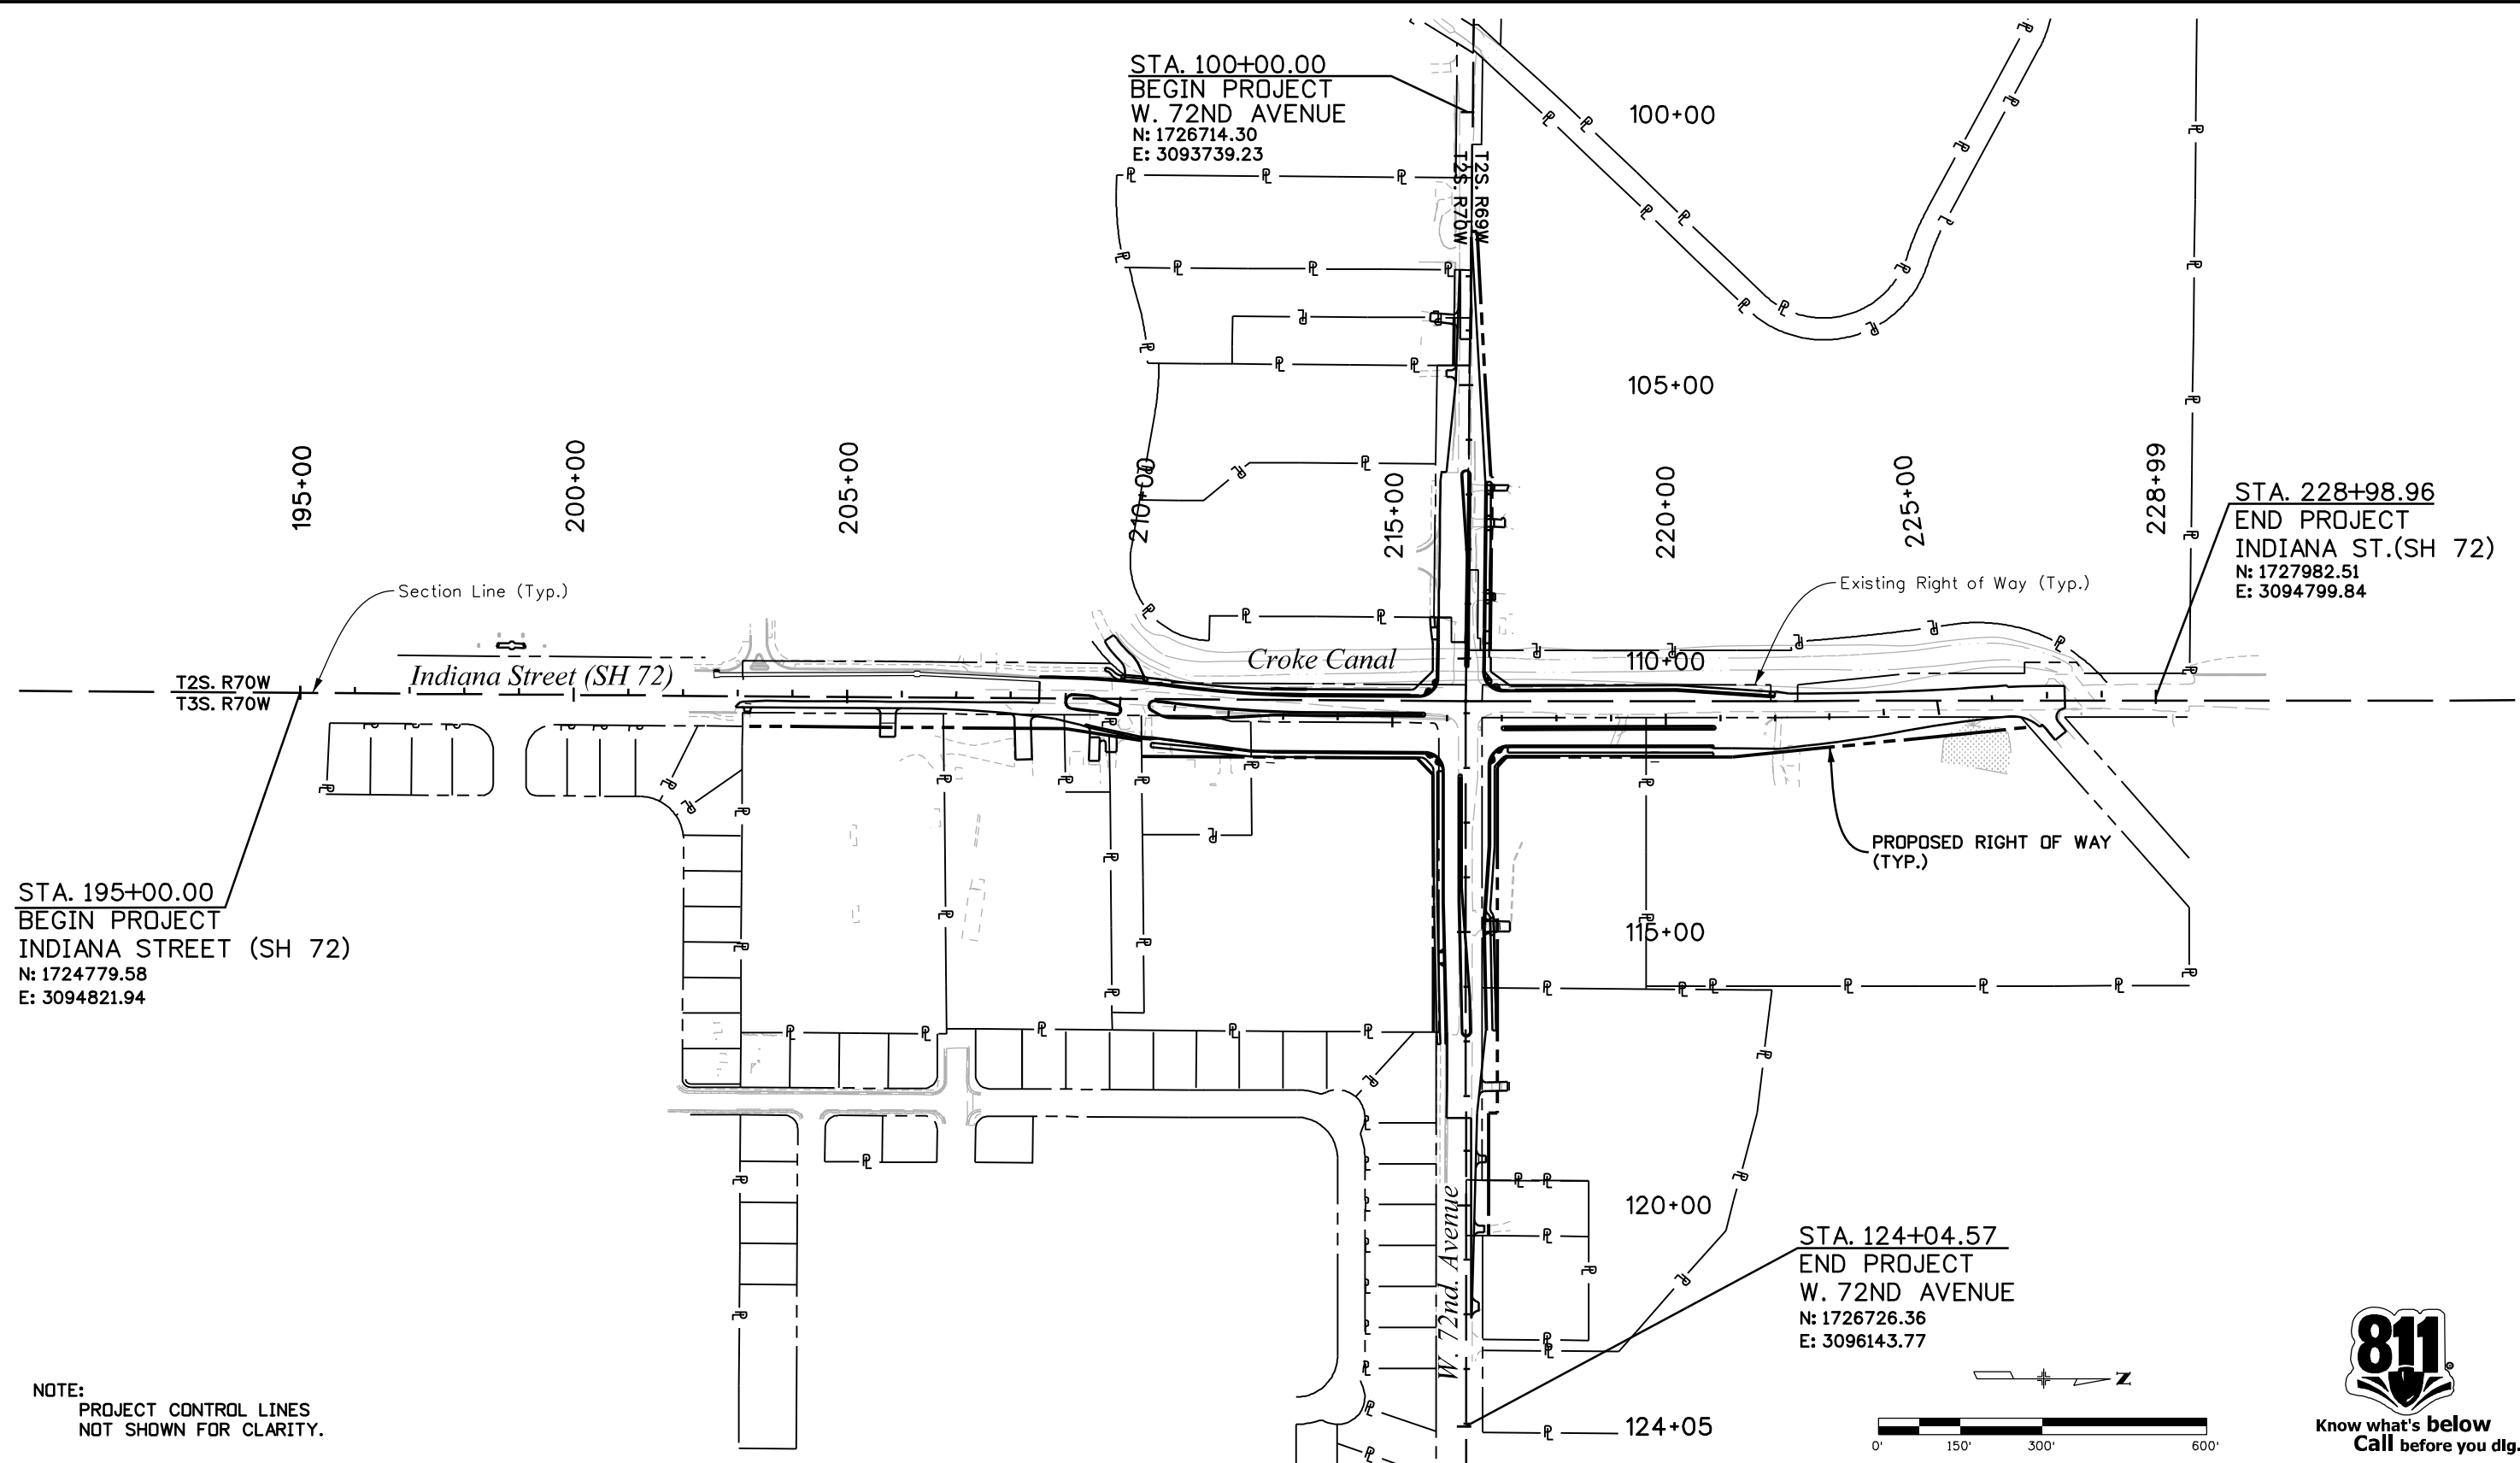

**NOTE:**  
 PROJECT CONTROL LINES  
 NOT SHOWN FOR CLARITY.

 

Print Date: 1/12/2018	
Drawing File Name: 13046DES_Site_Plan.dgn	
Horiz. Scale: 1:300	Vert. Scale: As Noted
Unit Information	Unit Leader Initials

Sheet Revisions		
Date:	Comments	Init.



As Constructed
No Revisions:
Revised:
Void:

SITE PLAN			
Designer:	CMS	Structure	
Detailer:	REW	Numbers	
Sheet Subset:	SITE	Subset Sheets:	1 of 1

Project No./Code
13-ST-24
13046
Sheet Number 36