




SUMMARY OF DEVICES



- 7 - 48" Road Work Ahead
- 2 - 48" Road Closed Ahead
- 2 - 48" Bike Lane Closed Ahead
- 2 - 48" Detour Ahead
- 3 - Ped Crossover 2R 1L
- 4 - T-I Sidewalk Closed
- 1 - Road Closed T-III
- 1 - Road Closed TTT T-III
- 1 - Road Closed Detour Left T-III
- 2 - Road Closed TTT Detour Right T-III
- 4 - Plain T-III
- 1 - No Right Turn
- 1 - No Left Turn
- 3 - Detour Right
- 3 - Detour Left
- 2 - Straight Detour

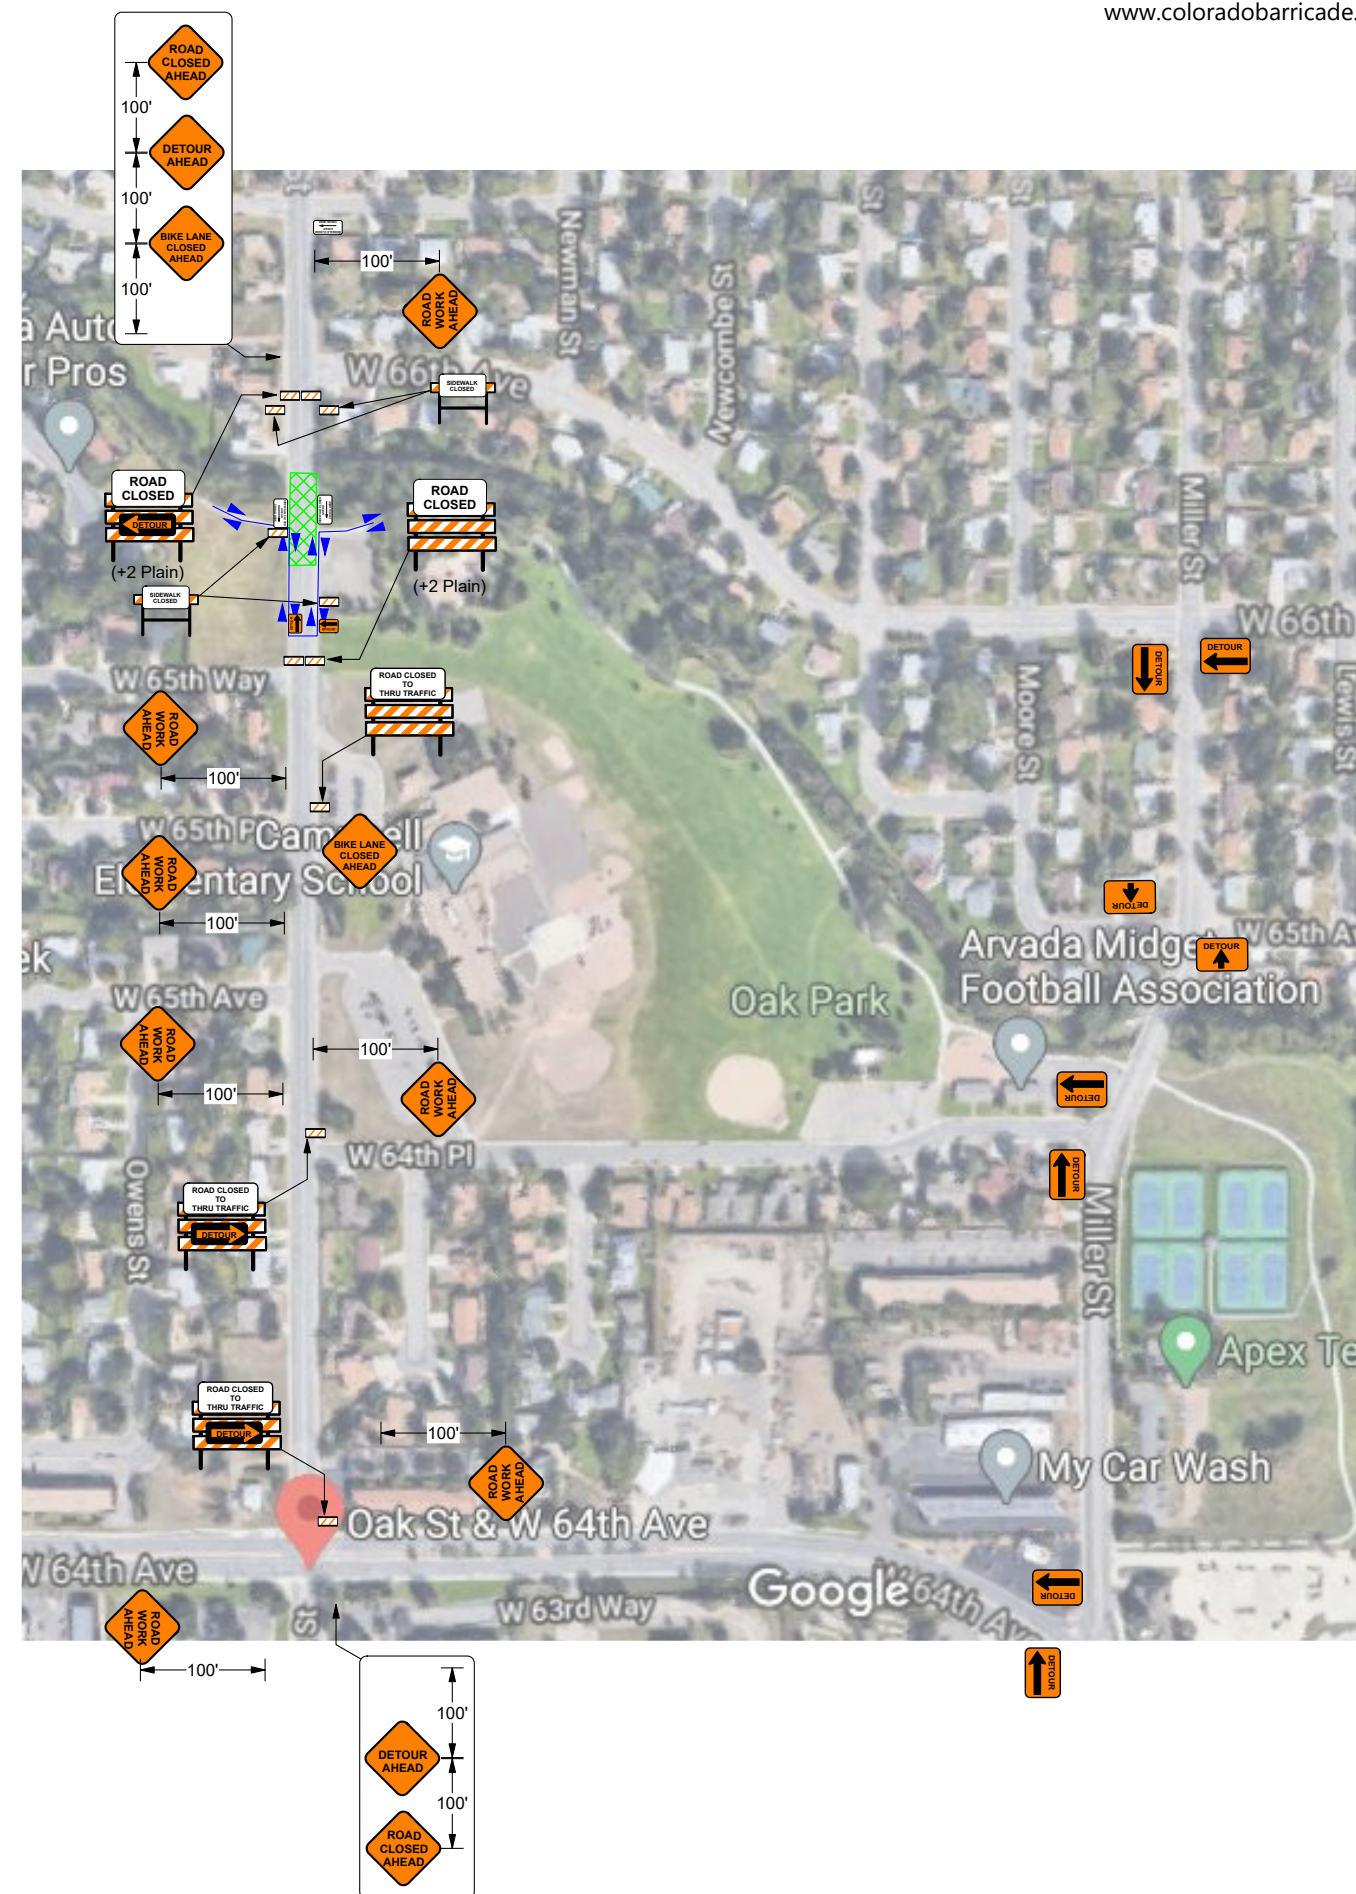

Traffic Control Division Colorado Barricade Co. 2295 South Lipan St. Denver, CO 80223 D: (303) 922-7815 F: (303) 922-5433		 Rental - Sales - Service Traffic Control - Sign Manufacturing & Installation Pavement Marking - Contractor Supplies
TRAFFIC CONTROL PLAN		MHT #1
Plan For: Iron Woman Address: Oak St & 65th Way Arvada, CO 80004 PM: Jarred Morgan - 720.421.4470 Date: 09.16.2020 PO/Job: 20973 Plan By: Alex Martinez		NOT DRAWN TO SCALE All devices conform to the current MUTCD and M-S Standards.